


Parapet Detail

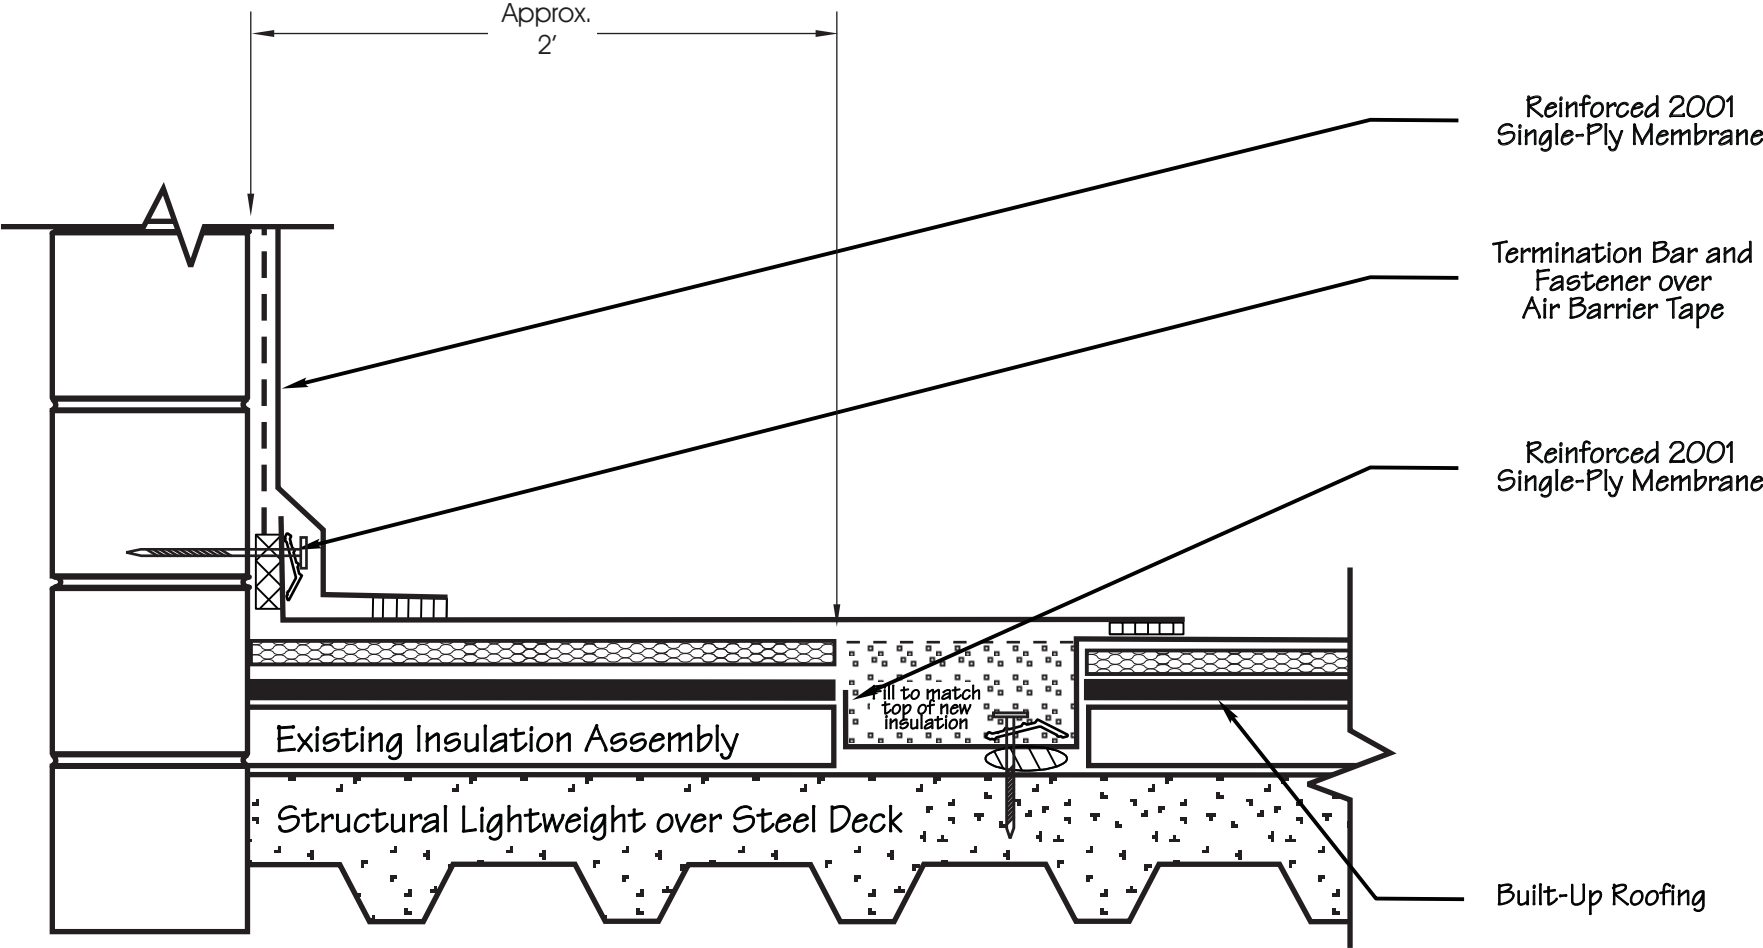

	Bead of Caulk		Air Barrier Tape		Foam
	Reinforced Polyethylene Separator Sheet		Hot Air Weld		Fireguard Mat
	Bonding Adhesive		Insulation		
	Water Cut-off Mastic		Air Seal Rope		

Project name		
Manatee EOC		
Drawn by:	MDJ	Drawing Number:
Scale:	NTS	#2

2001 COMPANY
 325 Thomaston Ave.
 P.O. Box 2557
 Waterbury, CT 06723
 800-537-7663