









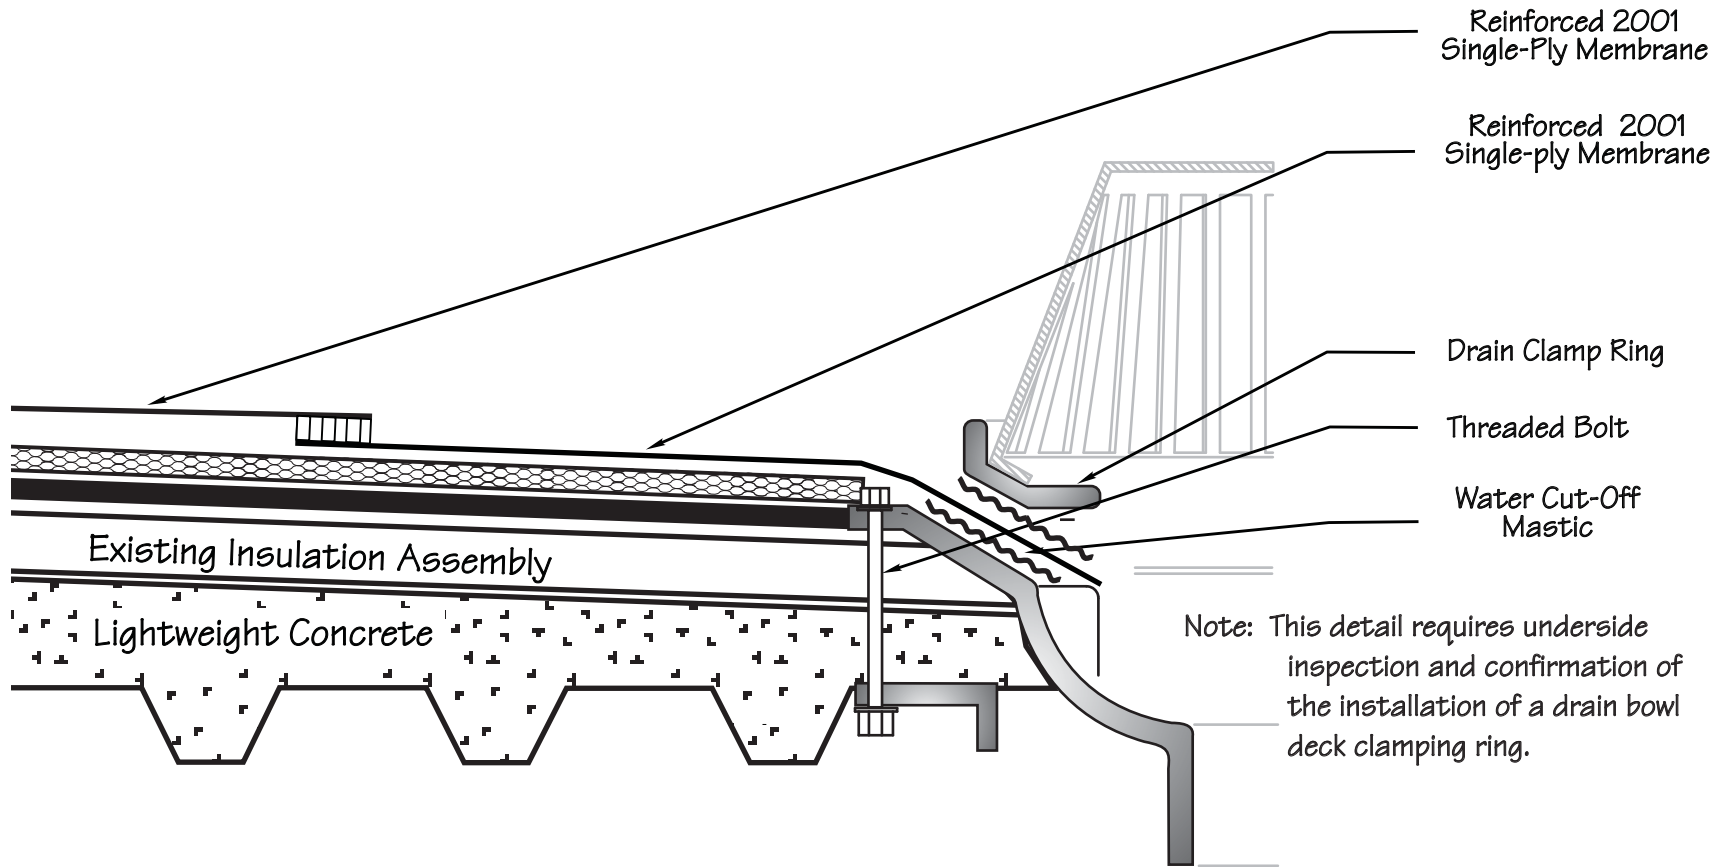


Field Drain Detail

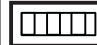

 Bead of Caulk	 Air Barrier Tape	 Foam	Project name	
 Reinforced Polyethylene Separator Sheet	 Hot Air Weld	 Fireguard Mat	Manatee EOC	
 Bonding Adhesive	 Insulation		Drawn by:	MDJ
 Water Cut-off Mastic	 Air Seal Rope		Scale:	NTS
			Drawing Number:	#3
			<p>2001 COMPANY</p> <p>325 Thomaston Ave. P.O. Box 2557 Waterbury, CT 06723 800-537-7663</p>	