









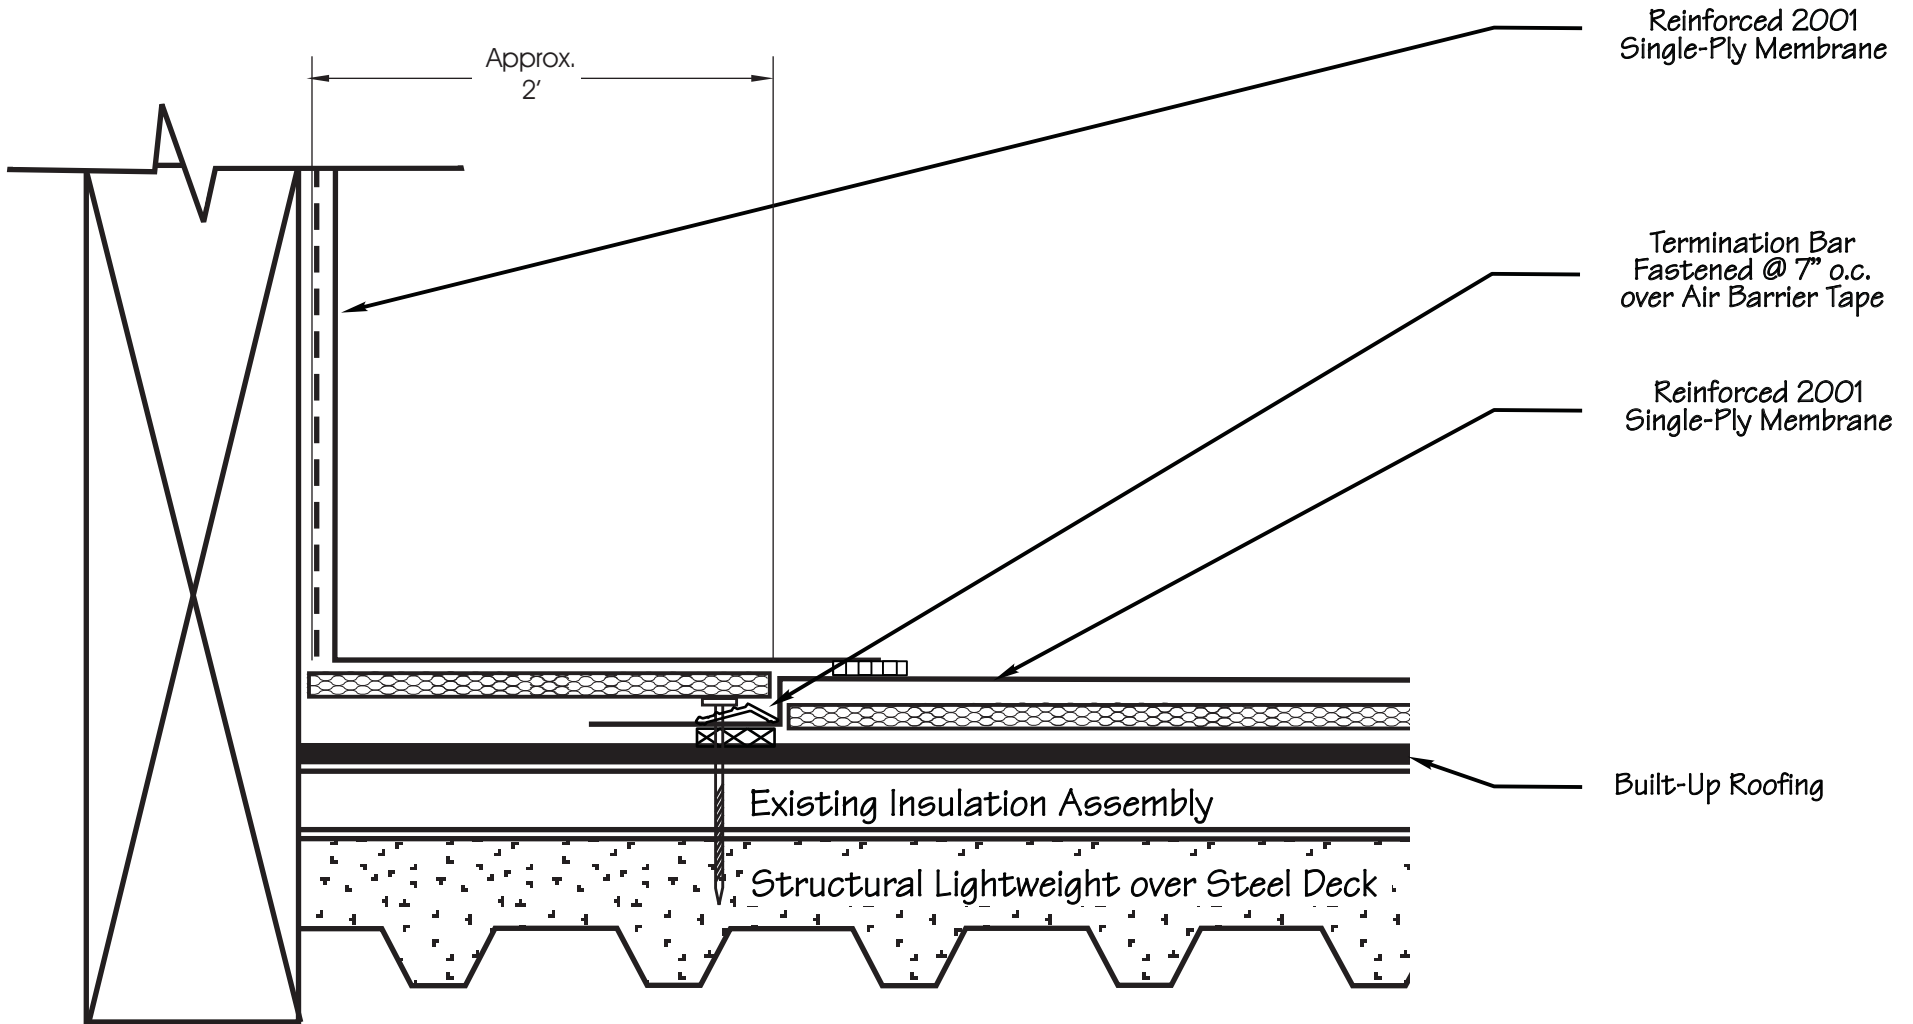


Curb Detail

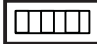

 Bead of Caulk	 Air Barrier Tape	 Foam	Project name Manatee EOC	
 Reinforced Polyethylene Separator Sheet	 Hot Air Weld	 Fireguard Mat	2001 COMPANY	
 Bonding Adhesive	 Insulation		325 Thomaston Ave.	P.O. Box 2557 Waterbury, CT 06723 800-537-7663
 Water Cut-off Mastic	 Air Seal Rope		Drawn by: MDJ	
			Scale: NTS	