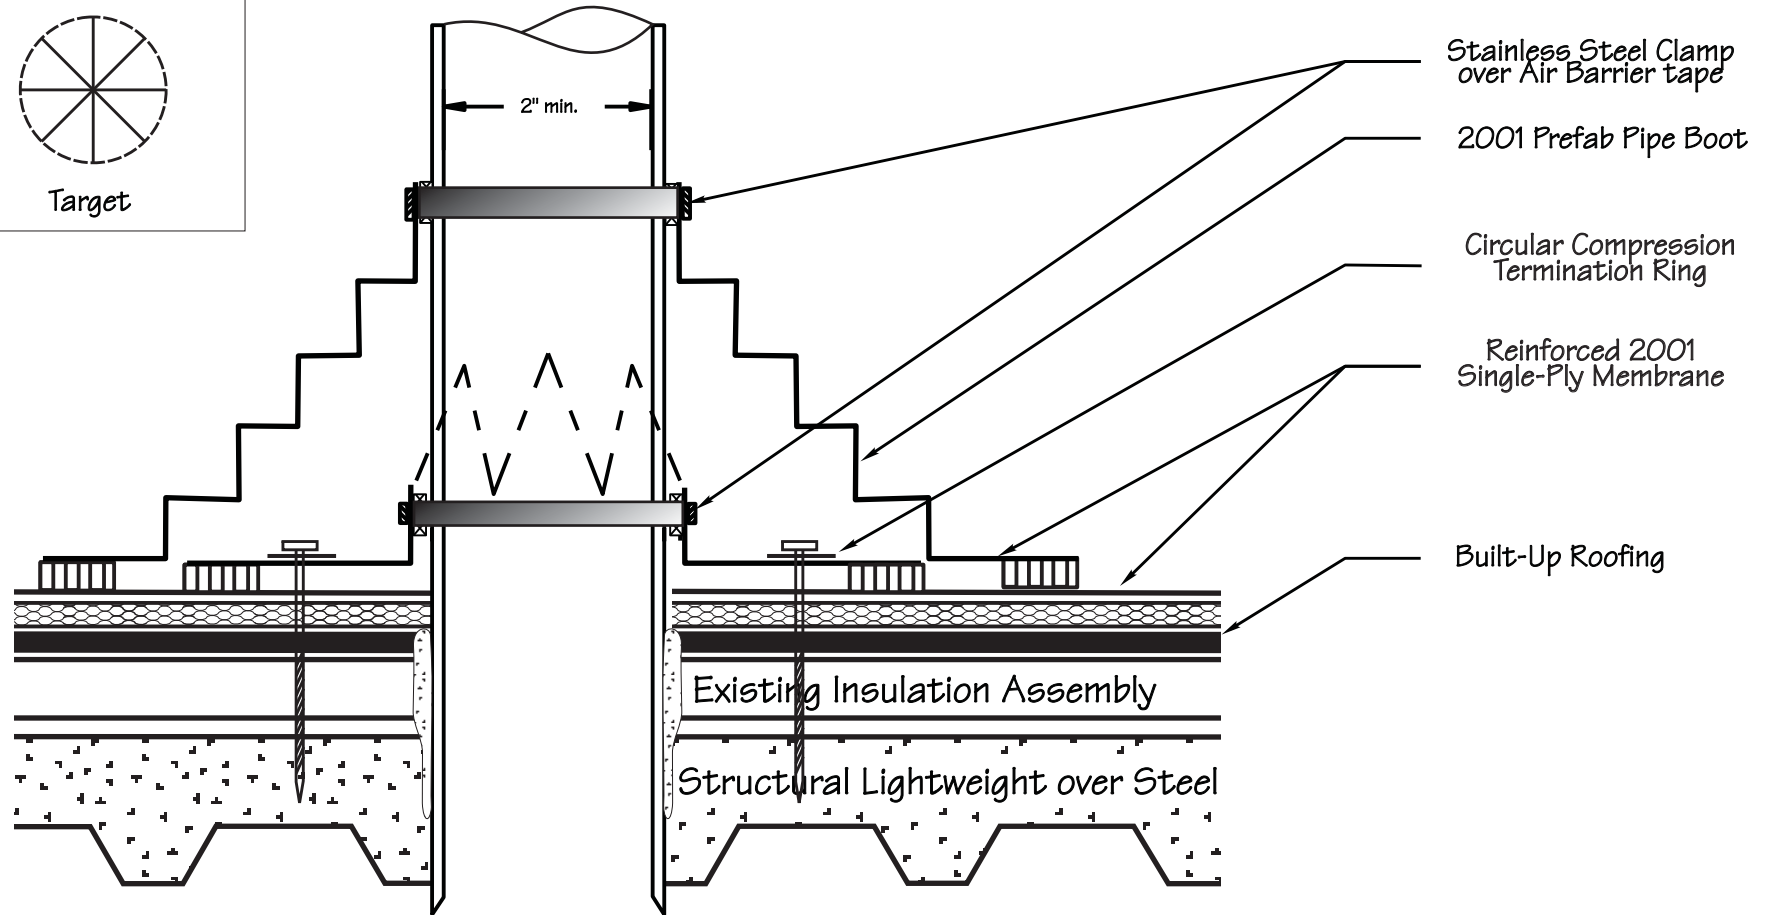
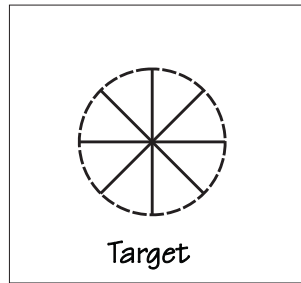


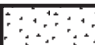

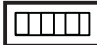

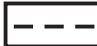





Pipe Detail



| | | | | |
|---|--|---|-----------------------------|--------------------|
|  Bead of Caulk |  Air Barrier Tape |  Foam | Project name Manatee EOC | |
|  Reinforced Polyethylene Separator Sheet |  Hot Air Weld |  Fireguard Mat | Drawn by: MDJ | Drawing Number: #5 |
|  Bonding Adhesive |  Insulation | | Scale: NTS | |
|  Water Cut-off Mastic |  Air Seal Rope | | | |

2001 COMPANY
 325 Thomaston Ave.
 P.O. Box 2557
 Waterbury, CT 06723
 800-537-7663